


Quality Concrete Products ProFlo 500 SLPT5 Diagram

500 GPD Unit with 500 Gall Pump Tank Affixed

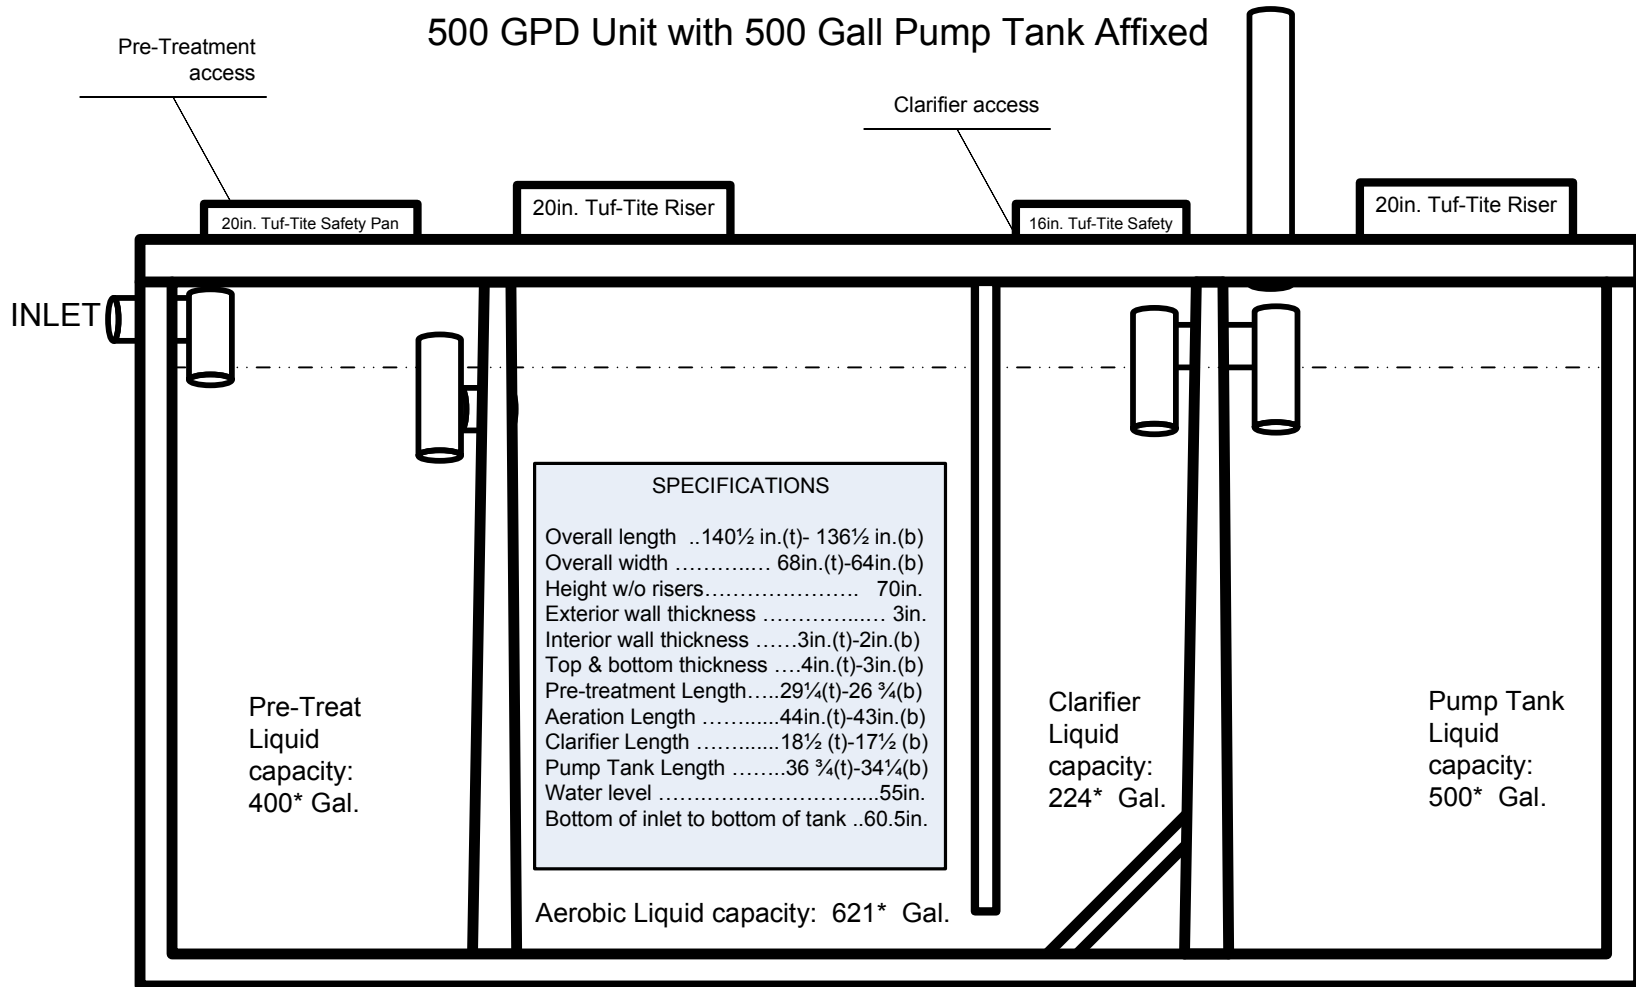

5/31/2010

Angle of the walls not shown
 All Gallonage is approximate
 Configurations may vary