


Quality Concrete Products
 Pro Flo 750 GPD Unit with 500 Gallon Pre-Treat Tank
 Affixed

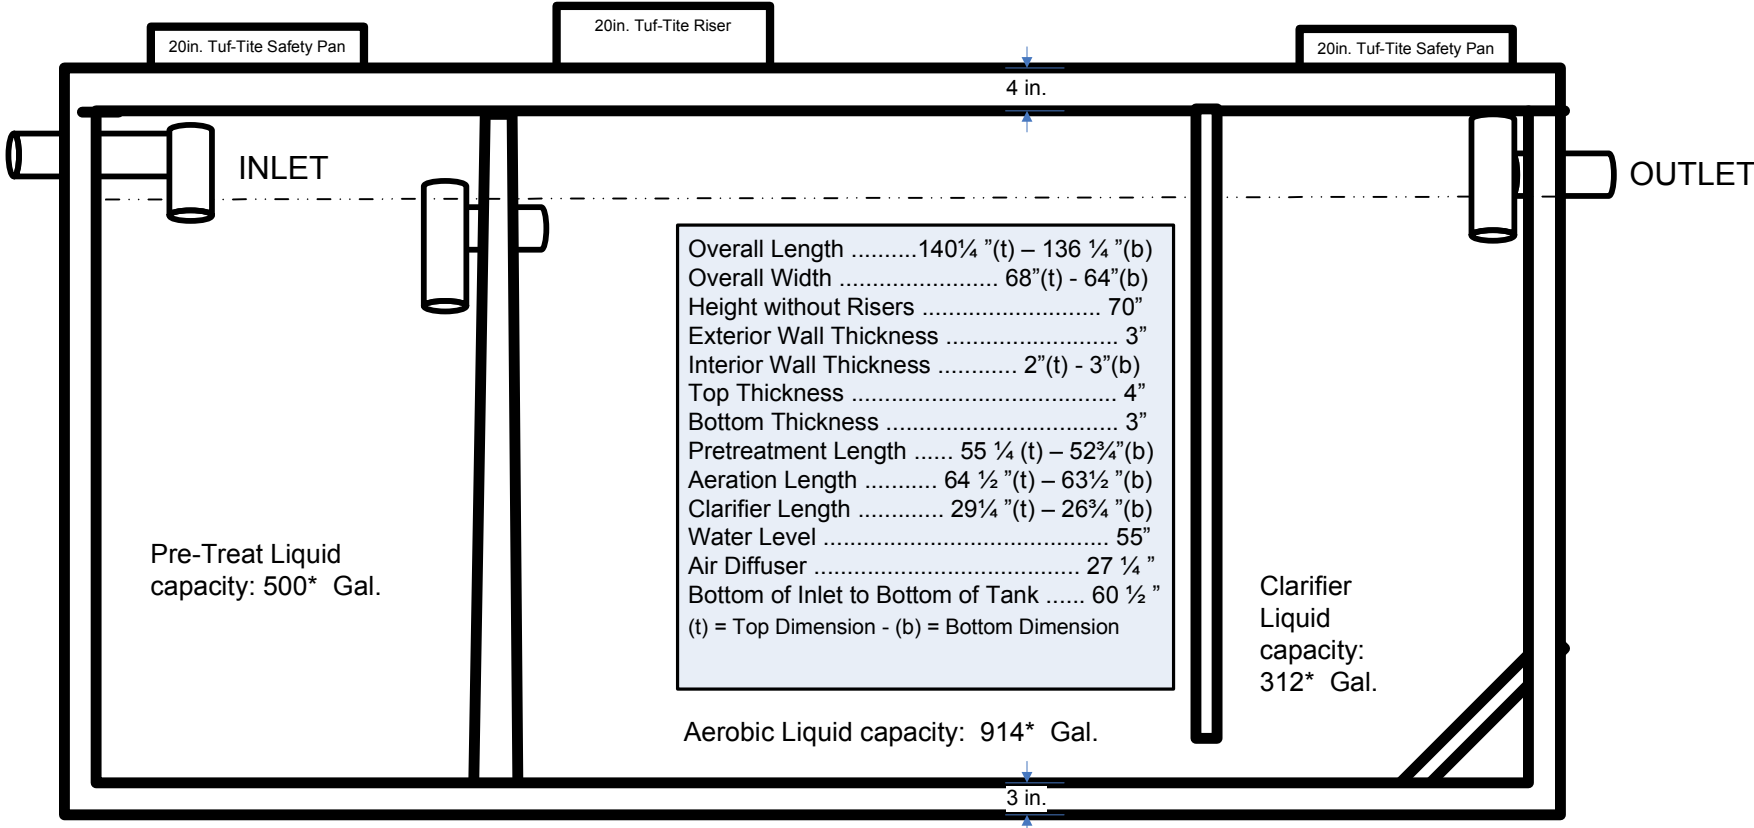

(angle of the walls not shown)

Pro Flo 750PTSLS5

(note: unit tested did not have affixed pump tank)

Revised 5/31/2010
 All gallonage approximate
 Configurations may vary